


**SURVEY FOR**  
**BIRCH L. & NANCY R. MCMURRAY**  
 GREEN CREEK TWP., POLK CO., NO. CAR.  
 LEGAL REFERENCE: DB. 369-826, 376-1638, 327-1746  
 MAY 17, 2017  
 BUTLER ASSOCIATES  
 28 NORTH TRADE ST.  
 TRYON, NC 28782  
 828-859-5390



NOTES:  
 THIS PARCEL IS SUBJECT TO ALL EASEMENTS AND RESTRICTIONS OF RECORD.  
 NO TITLE SEARCH PERFORMED BY BUTLER ASSOCIATES.  
 MAP COMPILED FROM PREVIOUS SURVEYS AND OFFICE RECORDS.  
 ONLY LINES A-B SURVEYED THIS DATE

STATE OF NORTH CAROLINA  
 POLK COUNTY  
 OFFICE OF REGISTER OF DEEDS  
 FILED FOR RECORD THIS THE \_\_\_\_ DAY  
 OF \_\_\_\_ 20\_\_ AT \_\_\_\_ O'CLOCK \_\_\_\_ M  
 AND DULY REGISTERED IN SAID OFFICE  
 CARD FILE \_\_\_\_ PAGE \_\_\_\_

REGISTER OF DEEDS

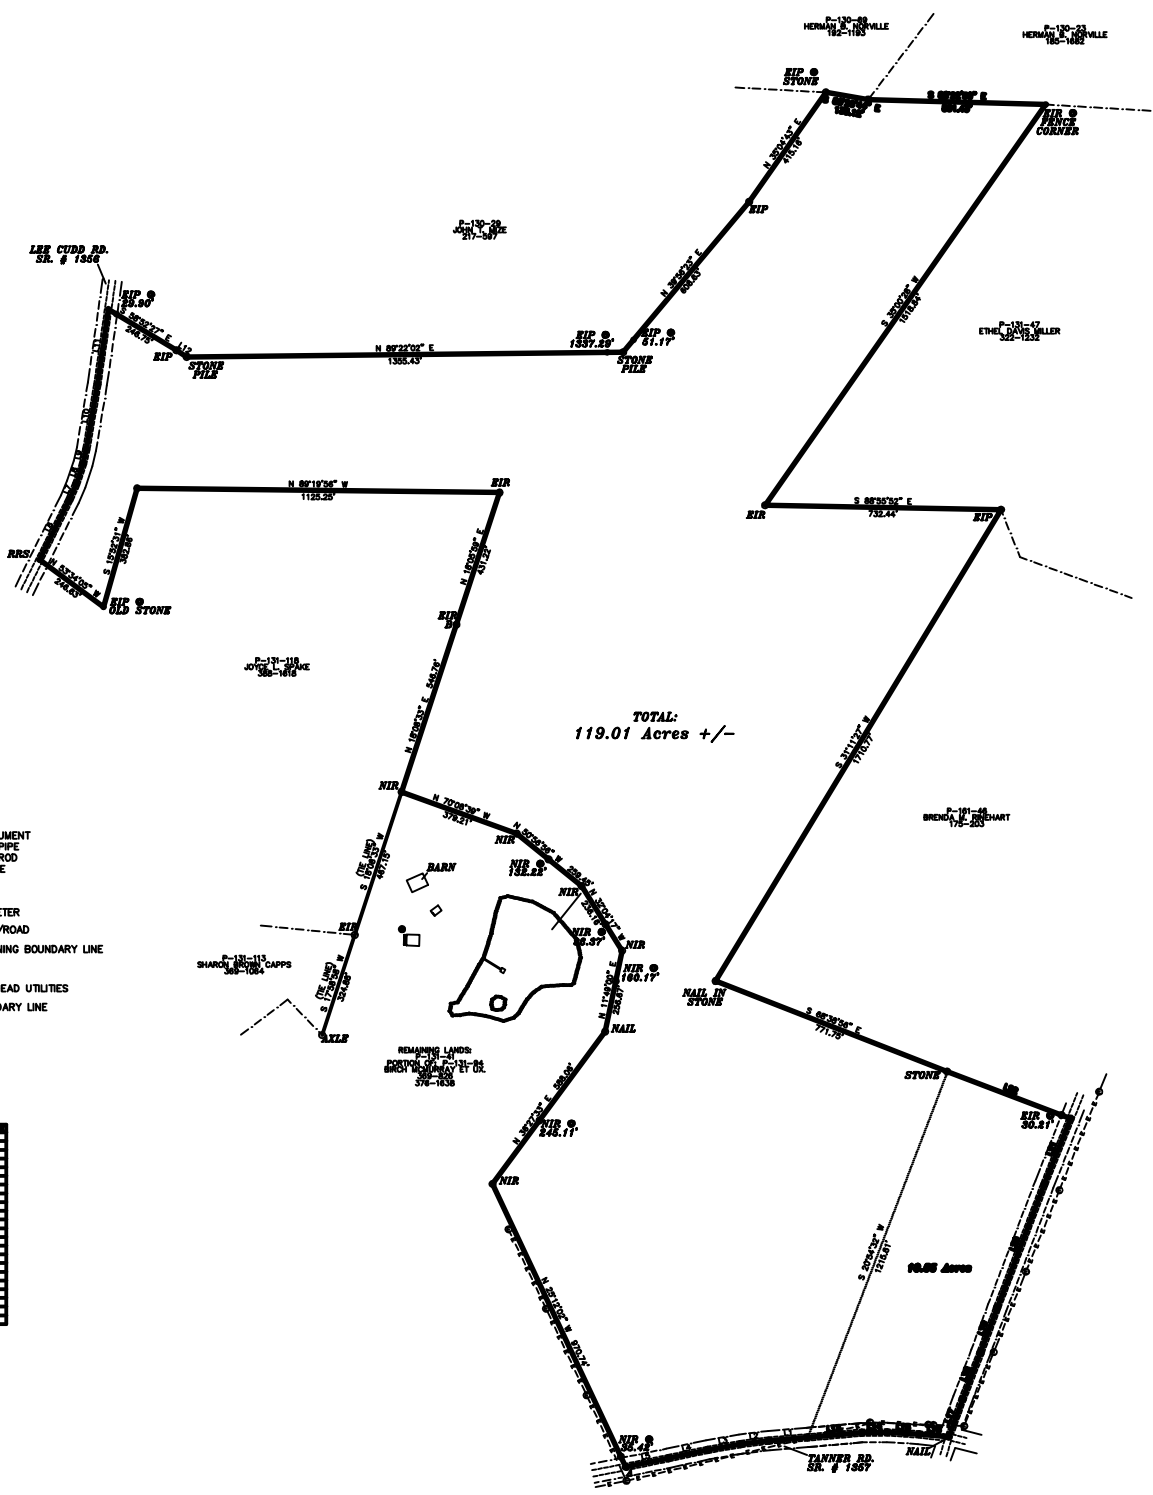

- LEGEND:
- NIR - NEW IRON ROD
  - CM - CONCRETE MONUMENT
  - EIP - EXISTING IRON PIPE
  - ER - EXISTING IRON ROD
  - ⊙ - ELECTRICAL POLE
  - I - FIRE HYDRANT
  - ★ - AREA LIGHT
  - - WELL/WATER METER
  - DRIVE/ROAD
  - - - ADJOINING BOUNDARY LINE
  - - - R/W
  - - - OVERHEAD UTILITIES
  - BOUNDARY LINE



**REVIEW OFFICER CERTIFICATION**  
 STATE OF NORTH CAROLINA  
 COUNTY OF POLK

I, \_\_\_\_\_ REVIEW OFFICER OF POLK COUNTY, CERTIFY THAT THE MAP OR PLAT TO WHICH THIS CERTIFICATION IS AFFIXED MEETS ALL STATUTORY REQUIREMENTS FOR RECORDING.

REVIEW OFFICER \_\_\_\_\_ DATE \_\_\_\_\_

NOTE:  
 THIS SURVEY IS OF ANOTHER CATEGORY, SUCH AS THE RECOMBINATION OF EXISTING PARCELS, A COURT-ORDERED SURVEY, OR OTHER EXCEPTION TO THE DEFINITION OF SUBDIVISION, G.S.47-30 (11)(D).

STATE OF NORTH CAROLINA, POLK COUNTY, I, **BORREY BERRY BUTLER**, CERTIFY THAT THIS MAP WAS DRAWN UNDER MY SUPERVISION FROM AN ACTUAL SURVEY MADE UNDER MY SUPERVISION. DEED DESCRIPTION RECORDED IN BOOK \_\_\_\_ PAGE \_\_\_\_ THAT THE RATIO OF PRECISION AS CALCULATED BY LATITUDES AND DEPARTURES IS 1/10,000. THAT THE BOUNDARIES NOT SURVEYED ARE SHOWN AS BROKEN LINES PLOTTED FROM INFORMATION FOUND IN BOOK \_\_\_\_ PAGE \_\_\_\_ THAT THIS MAP WAS PREPARED IN ACCORDANCE WITH G.S.47-30 AS AMENDED, WHETHER BY HAND AND SEAL THIS \_\_\_\_ DAY OF \_\_\_\_ 2017.

SURVEYOR \_\_\_\_\_ REG. NO. \_\_\_\_\_

NOTE:  
 THIS PROPERTY IS NOT LOCATED IN A SPECIAL FLOOD HAZARD AS DETERMINED BY THE FEDERAL INSURANCE RATE MAP OF NORTH CAROLINA.

NC FIRM LICENSE NO. F-0409  
 RATIO OF PRECISION: 1:10,000  
 D-78-6

**TAX PARCEL:**  
**P-131-45**  
**PORTION OF:**  
**P-131-94**  
**13082A2**